

 


 


© COPYRIGHT 2020

DATE: 01.29.2020
DRAWN BY: MVN
SCALE: AS SHOWN
REVISIONS:
10.29.2020: PERMIT PLANS


3

 

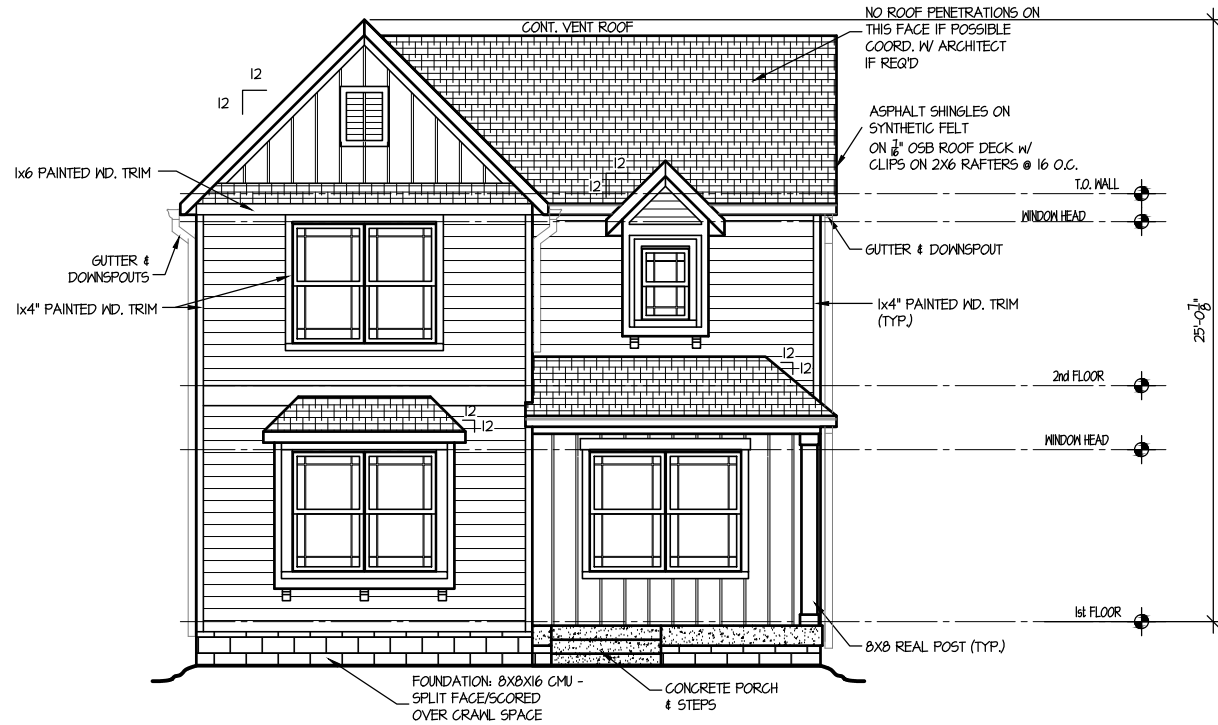


FRONT ELEVATION

SCALE: 1/4" = 1'-0"

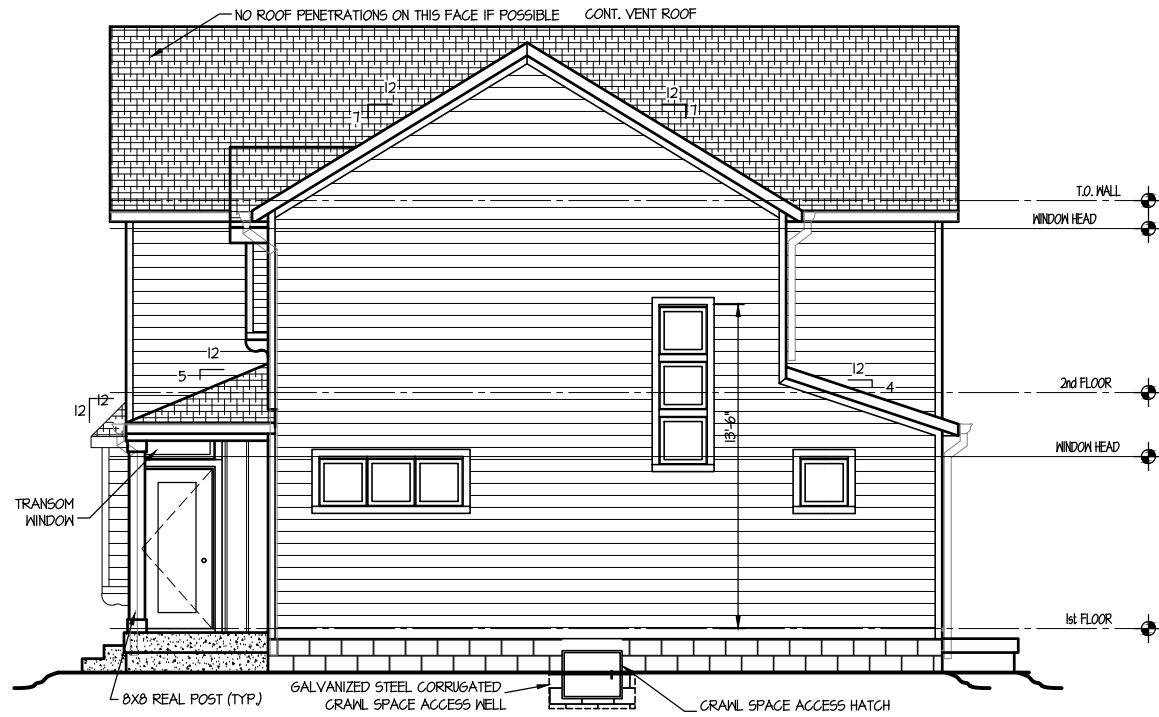


RIGHT ELEVATION

SCALE: 1/4" = 1'-0"

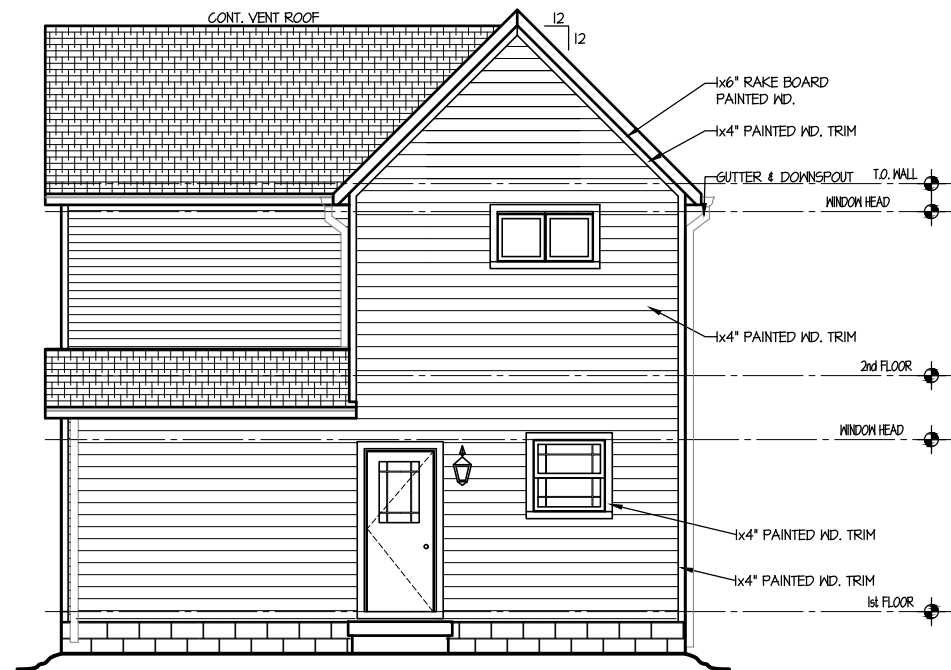

REAR ELEVATION

SCALE: 1/4" = 1'-0"

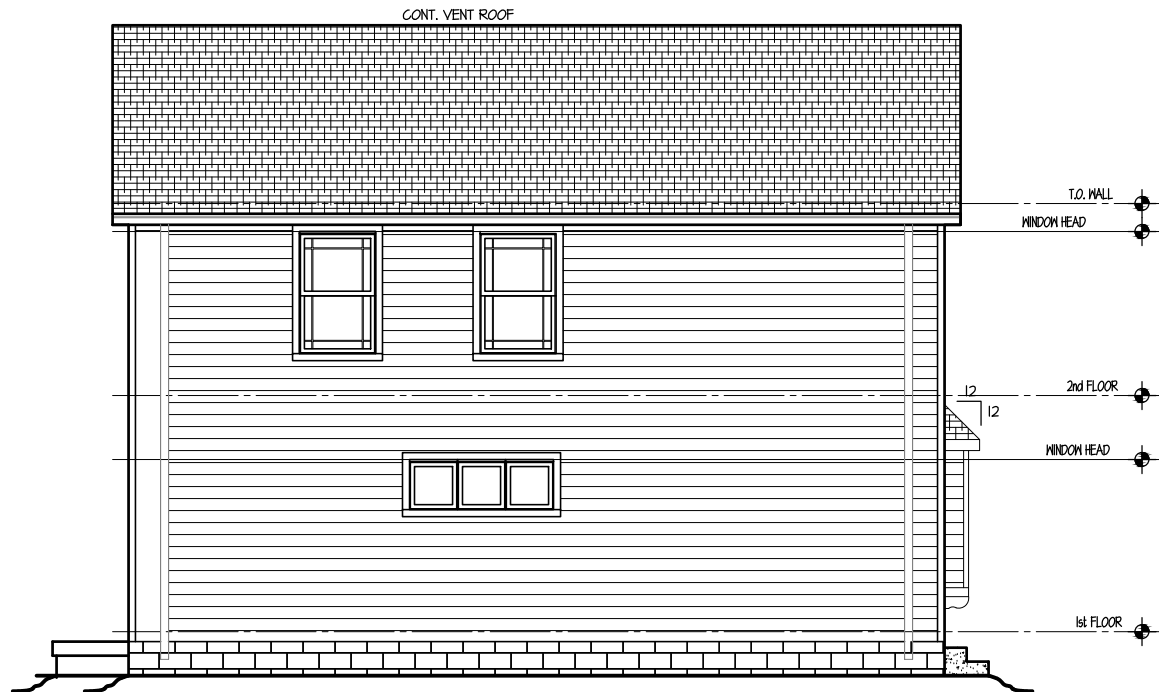

LEFT ELEVATION

SCALE: 1/4" = 1'-0"

2540 N. COLLEGE AVE.

© COPYRIGHT 2020
These plans are protected under United States Code, Title 17 Copyrights, Section 102a of the Copyright Act as amended December 1990. This copyright protection includes, but is not limited to, the overall form as well as arrangement and sequence of the drawings and details.
Unauthorized use without permission is strictly prohibited.

STEVEN R. KELLER
CONSTRUCTION

DATE: 01292020
DRAWN BY: MVN
SCALE: AS SHOWN
REVISIONS:
10.29.2020: PERMIT PLANS

SHEET:

1