


FLOOR PLAN
SCALE: 1/4" = 1'-0"
NORTH

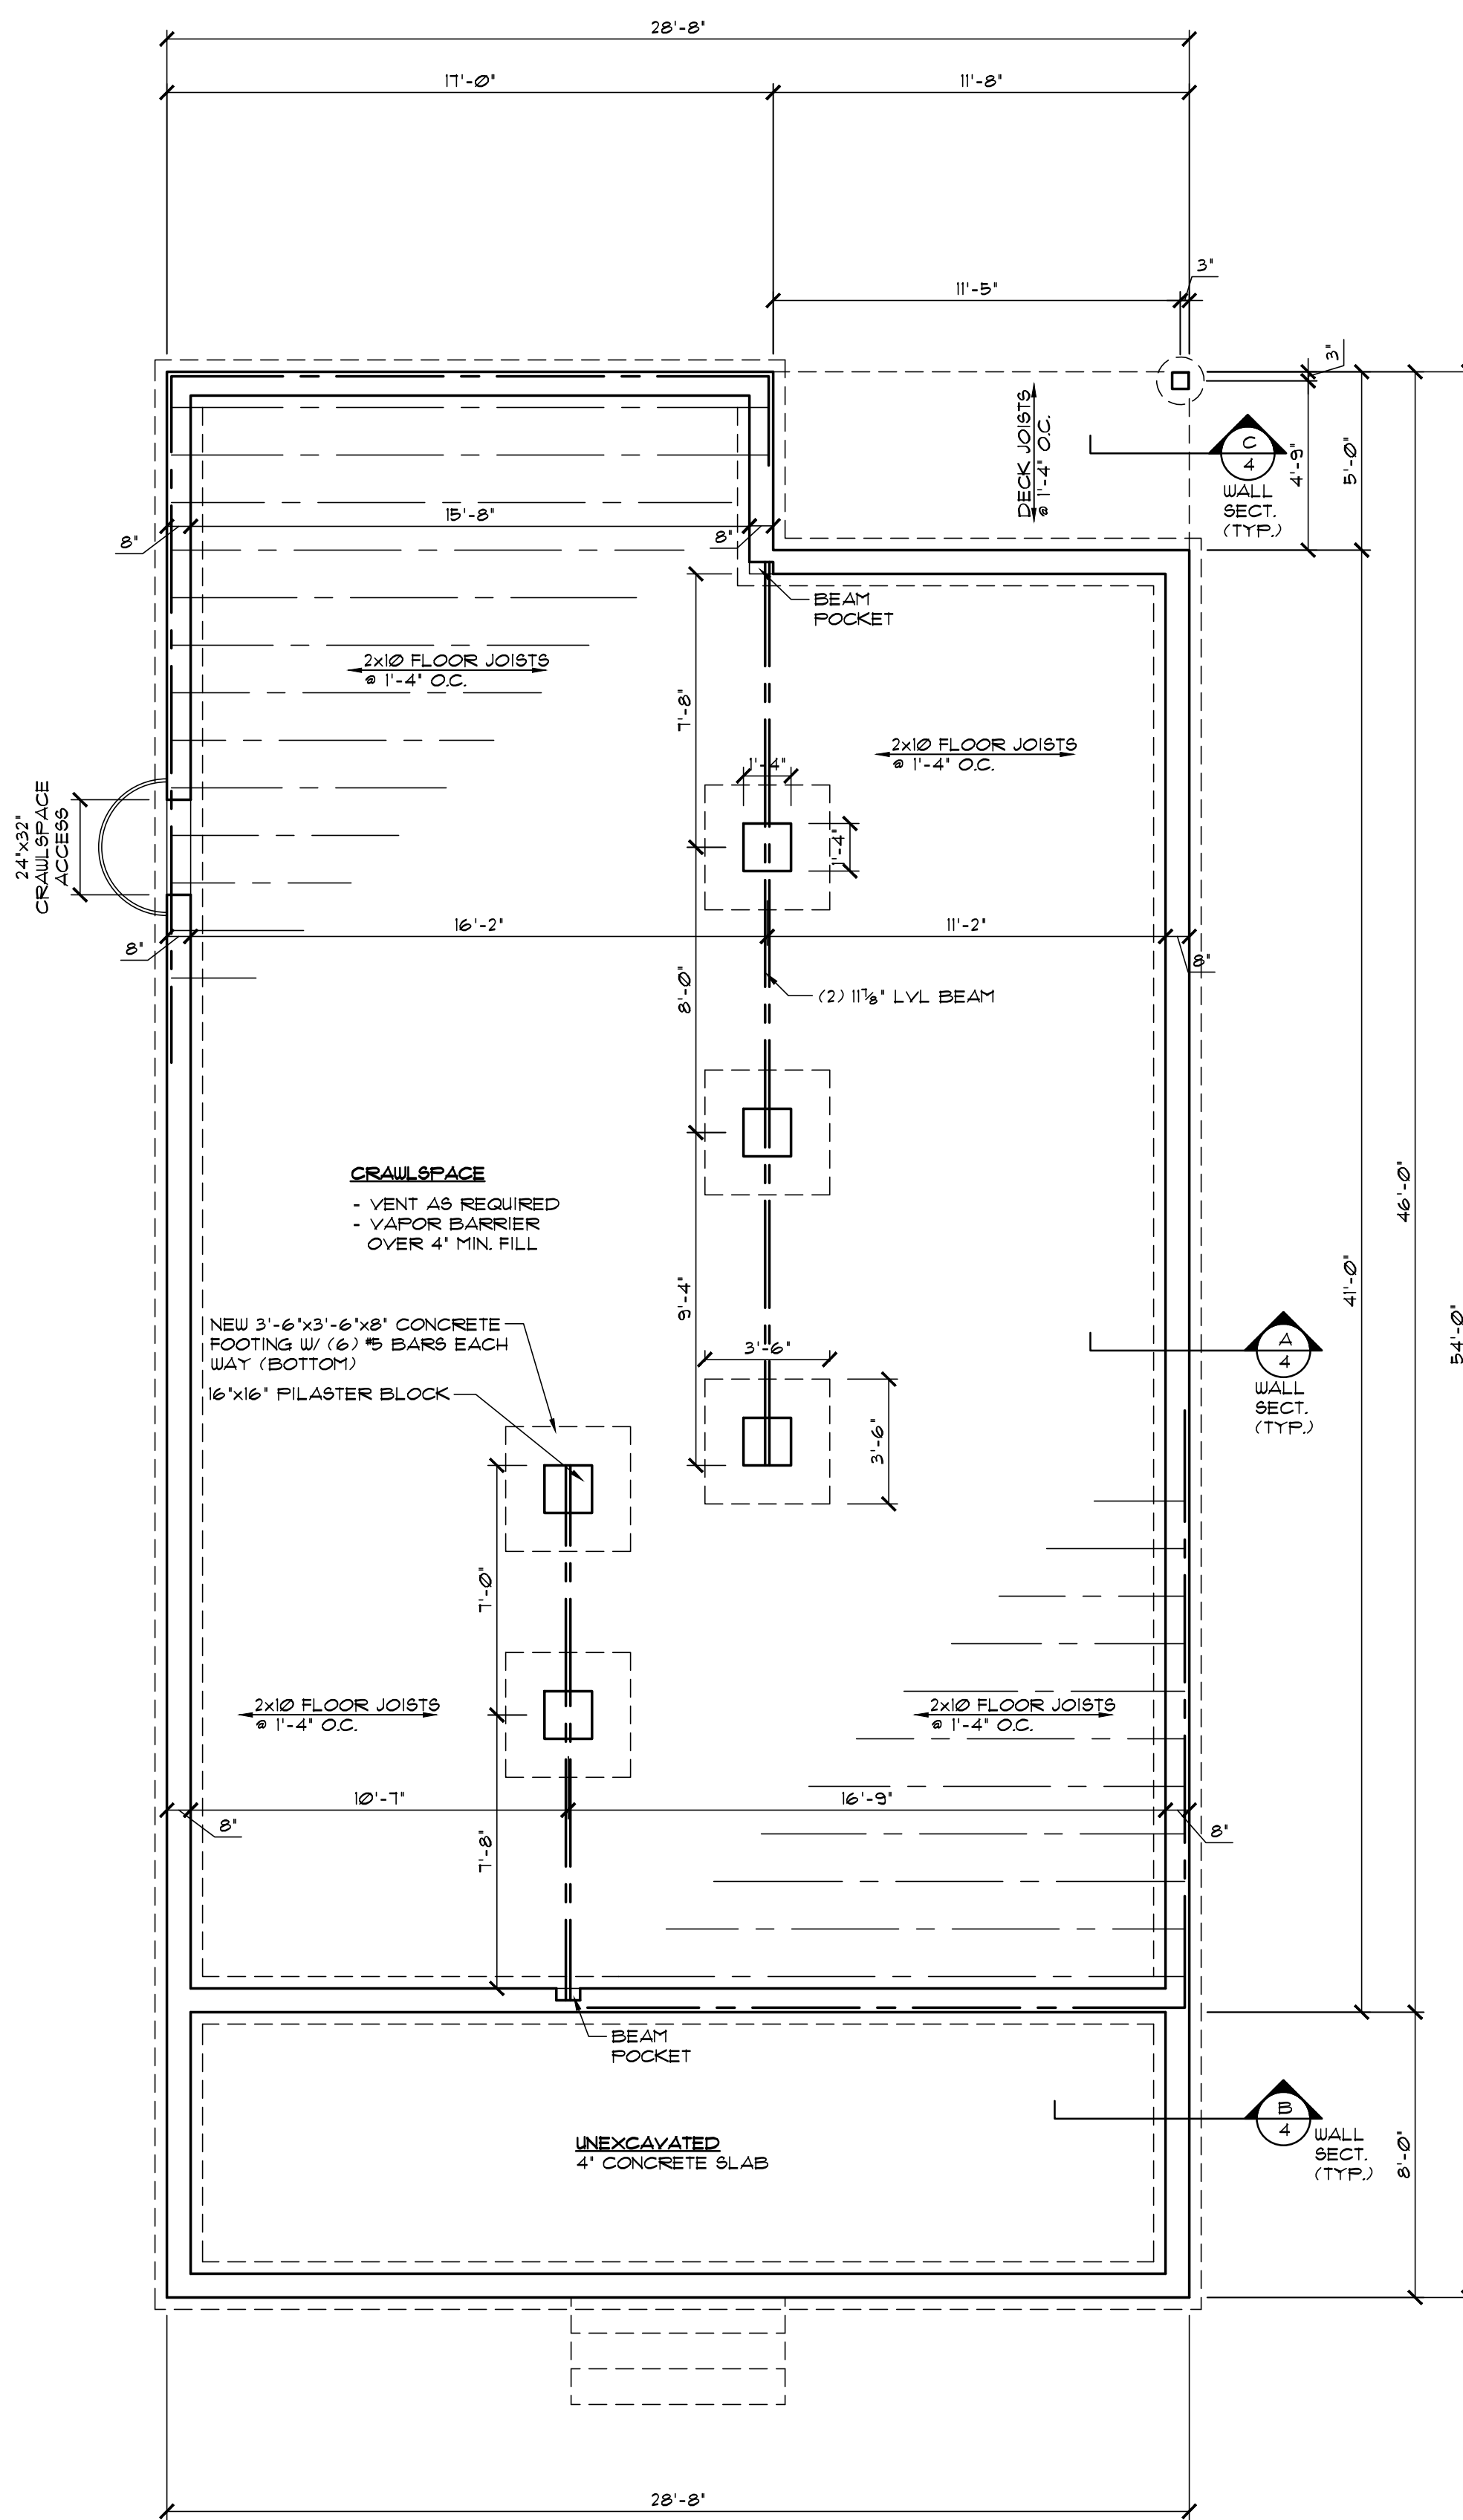


FOUNDATION PLAN
SCALE: 1/4" = 1'-0"
NORTH

PROJECT NO. 1


2307 SHELDON STREET
INDIANAPOLIS, INDIANA 46218

DATE: JANUARY 25, 2024


1
SHEET NO.

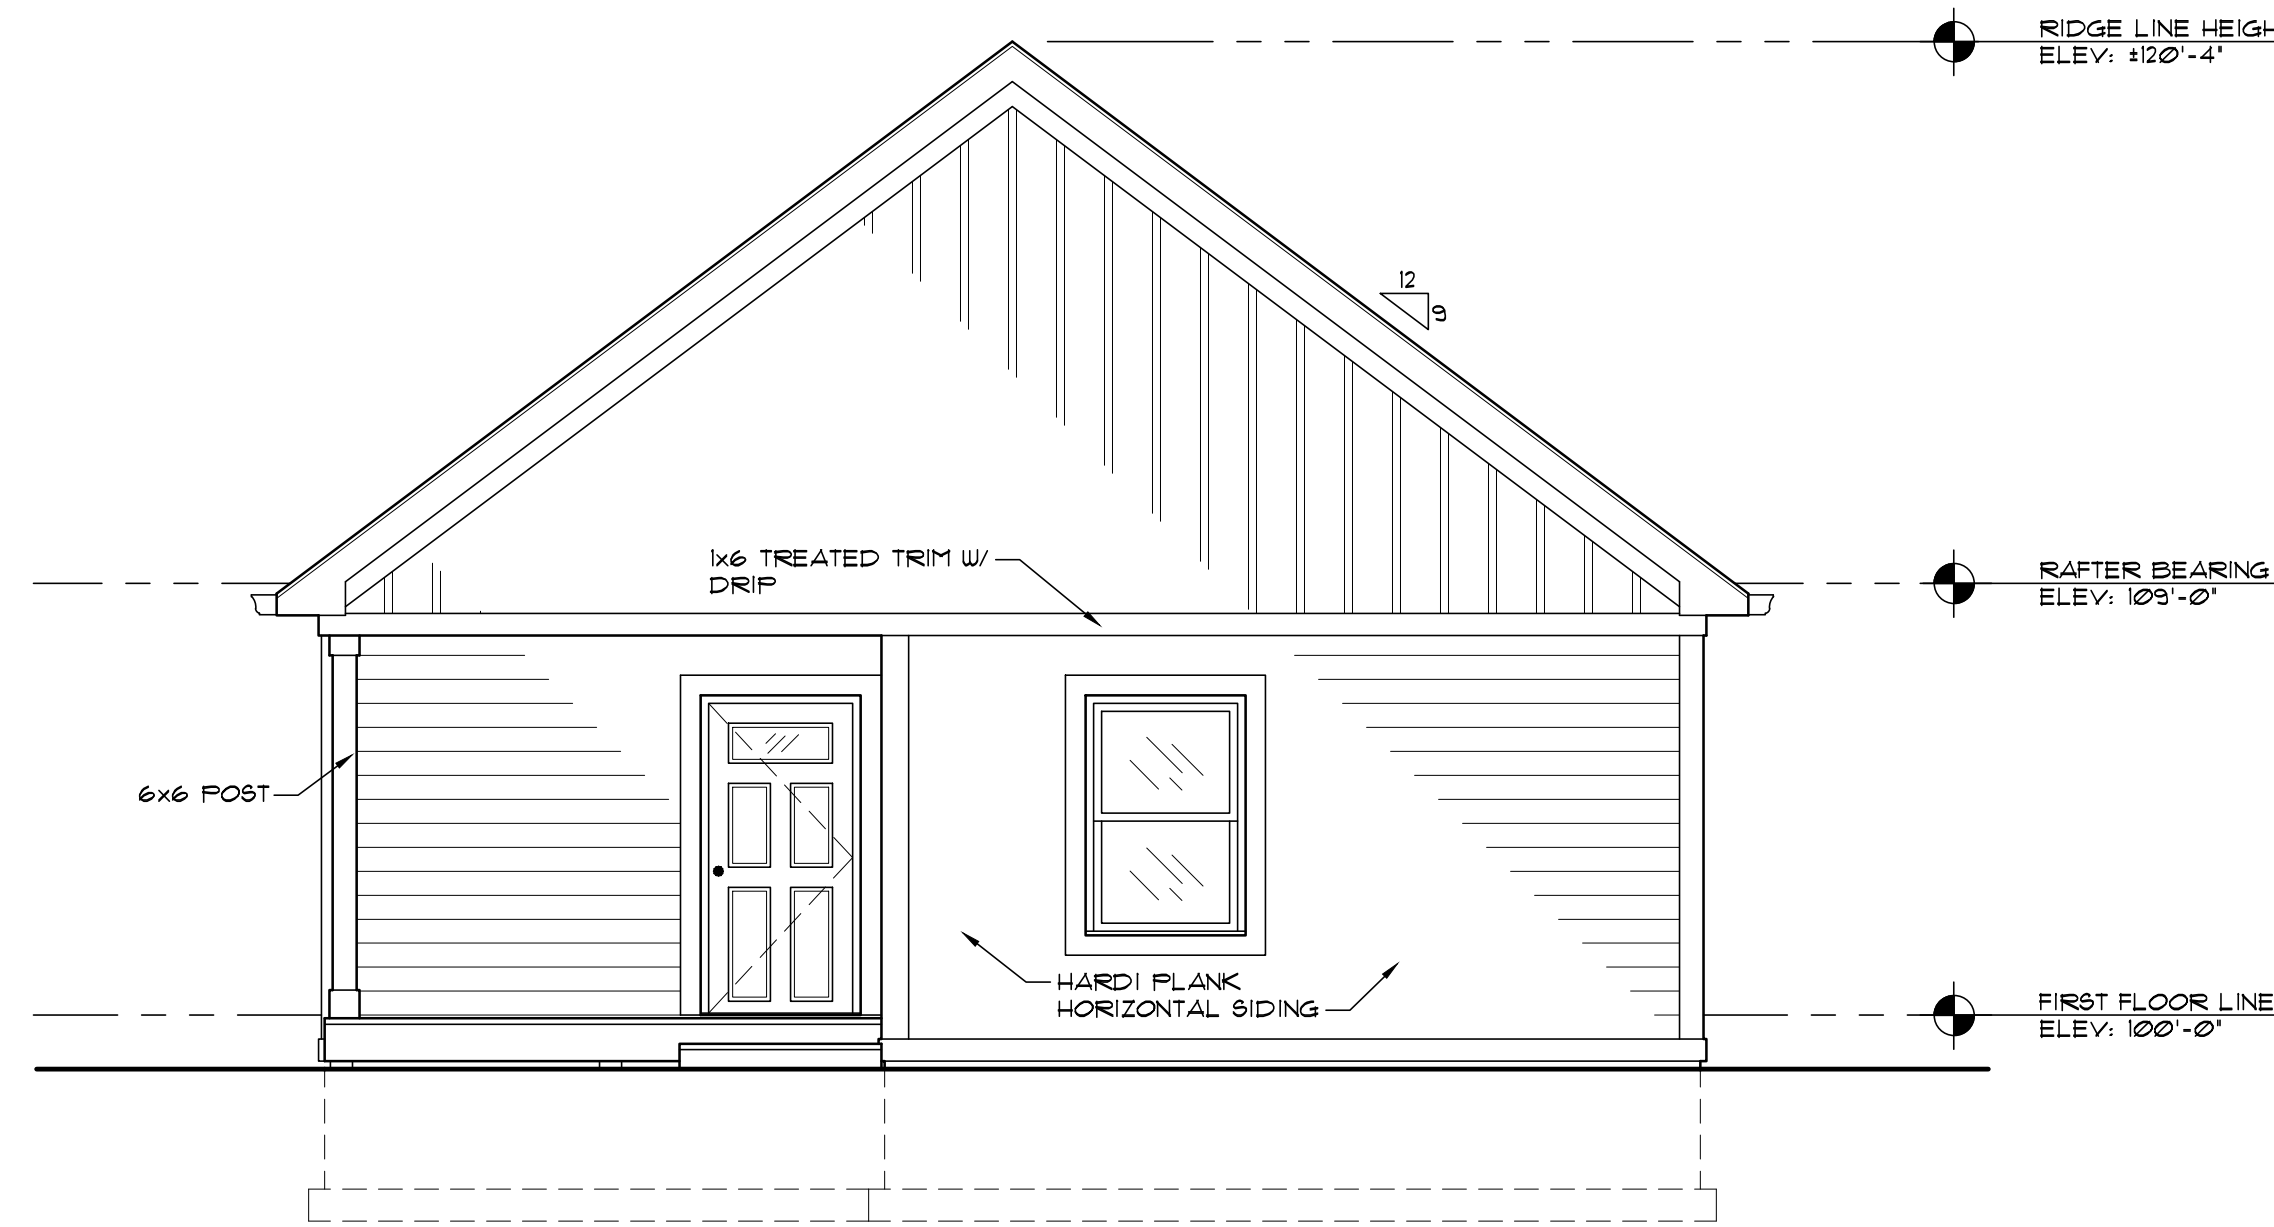


C
2
EAST ELEVATION
SCALE: 1/4" = 1'-0"

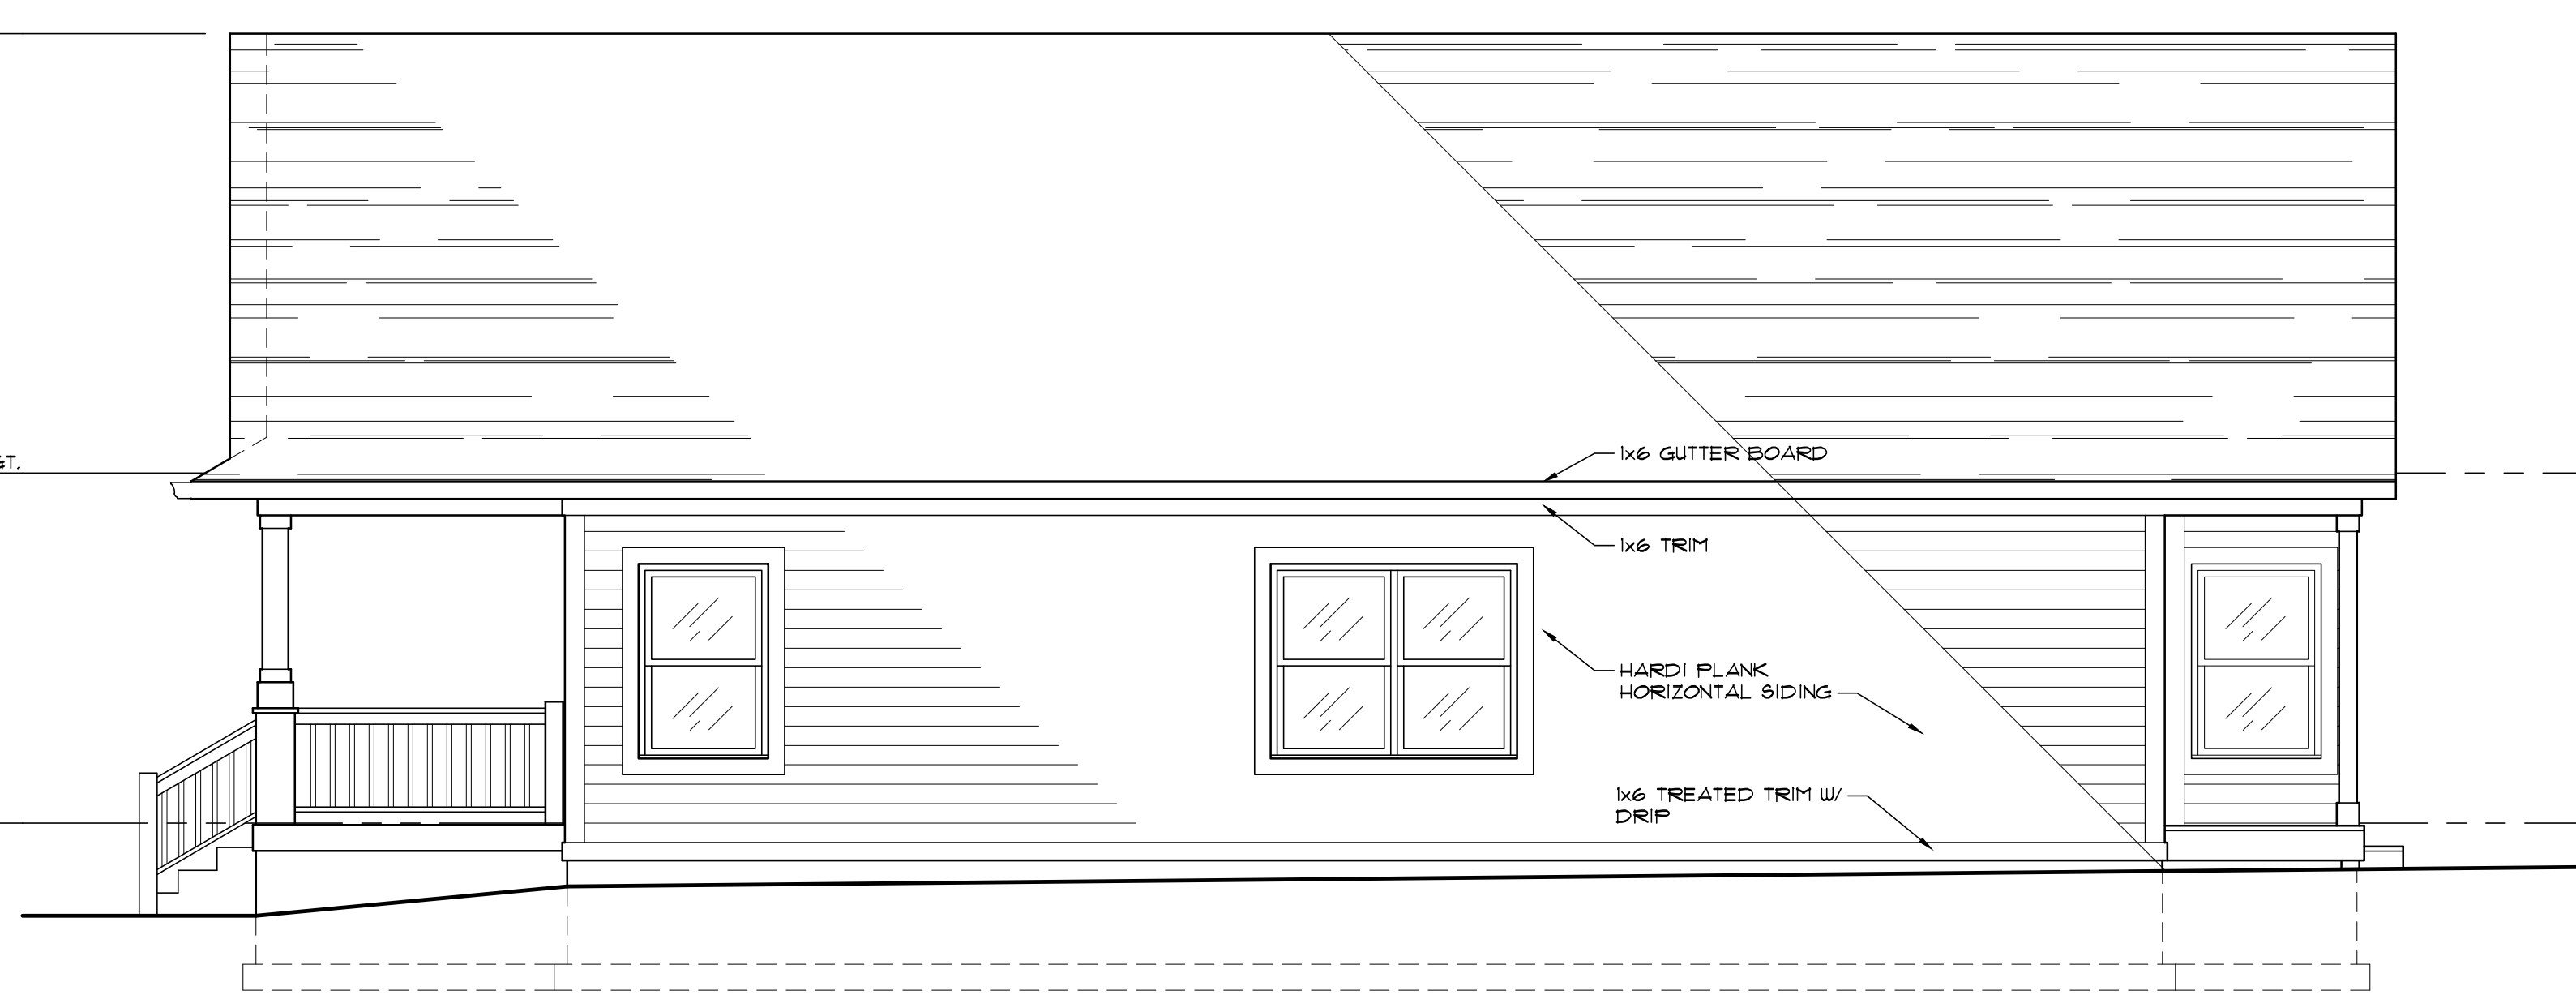

D
2
SOUTH ELEVATION
SCALE: 1/4" = 1'-0"

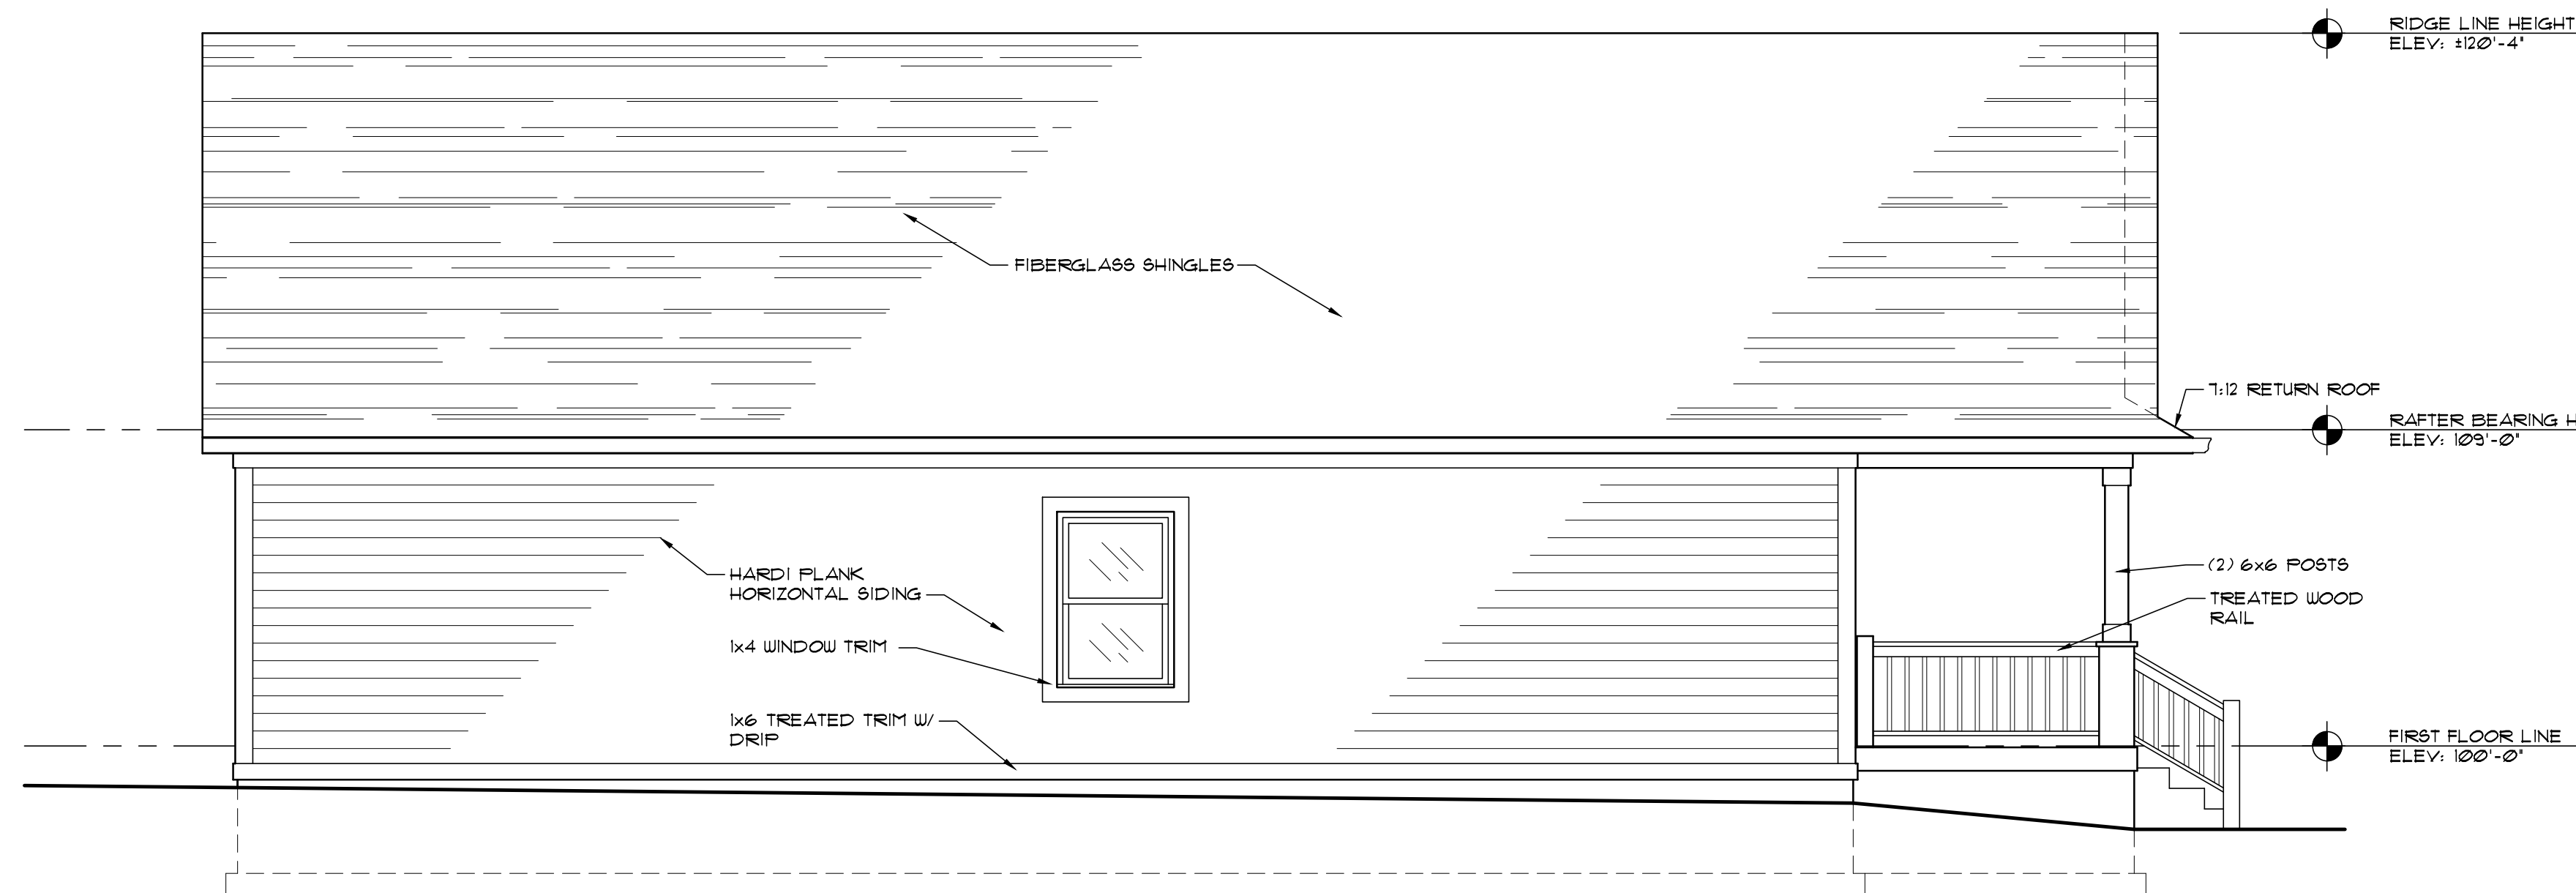

B
2
NORTH ELEVATION
SCALE: 1/4" = 1'-0"

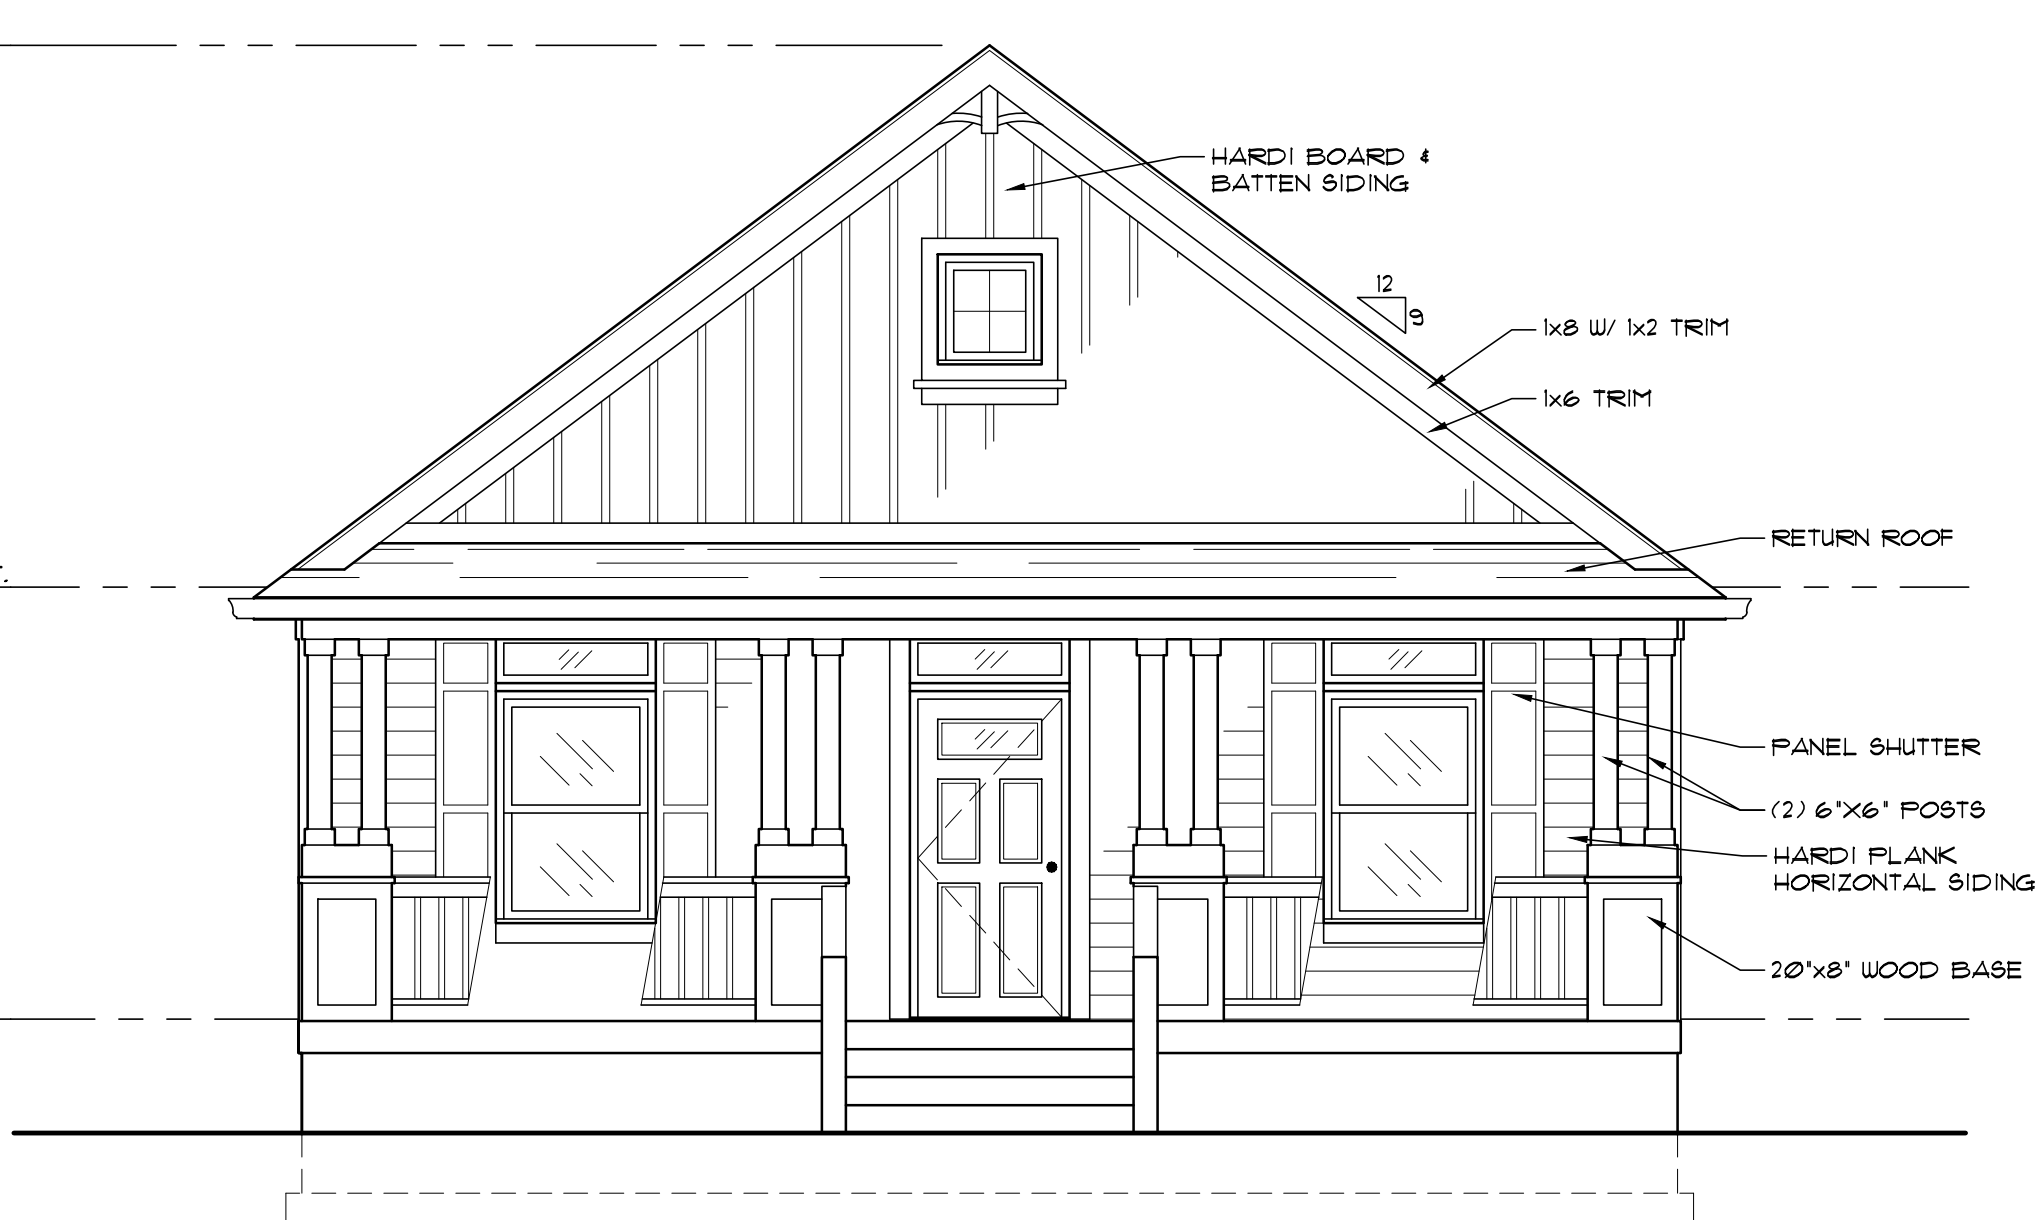

A
2
WEST ELEVATION
SCALE: 1/4" = 1'-0"


PROJECT NO:
1

2307 SHELDON STREET
INDIANAPOLIS, INDIANA 46218

DATE:
JANUARY 25, 2024



2

SHEET NO.

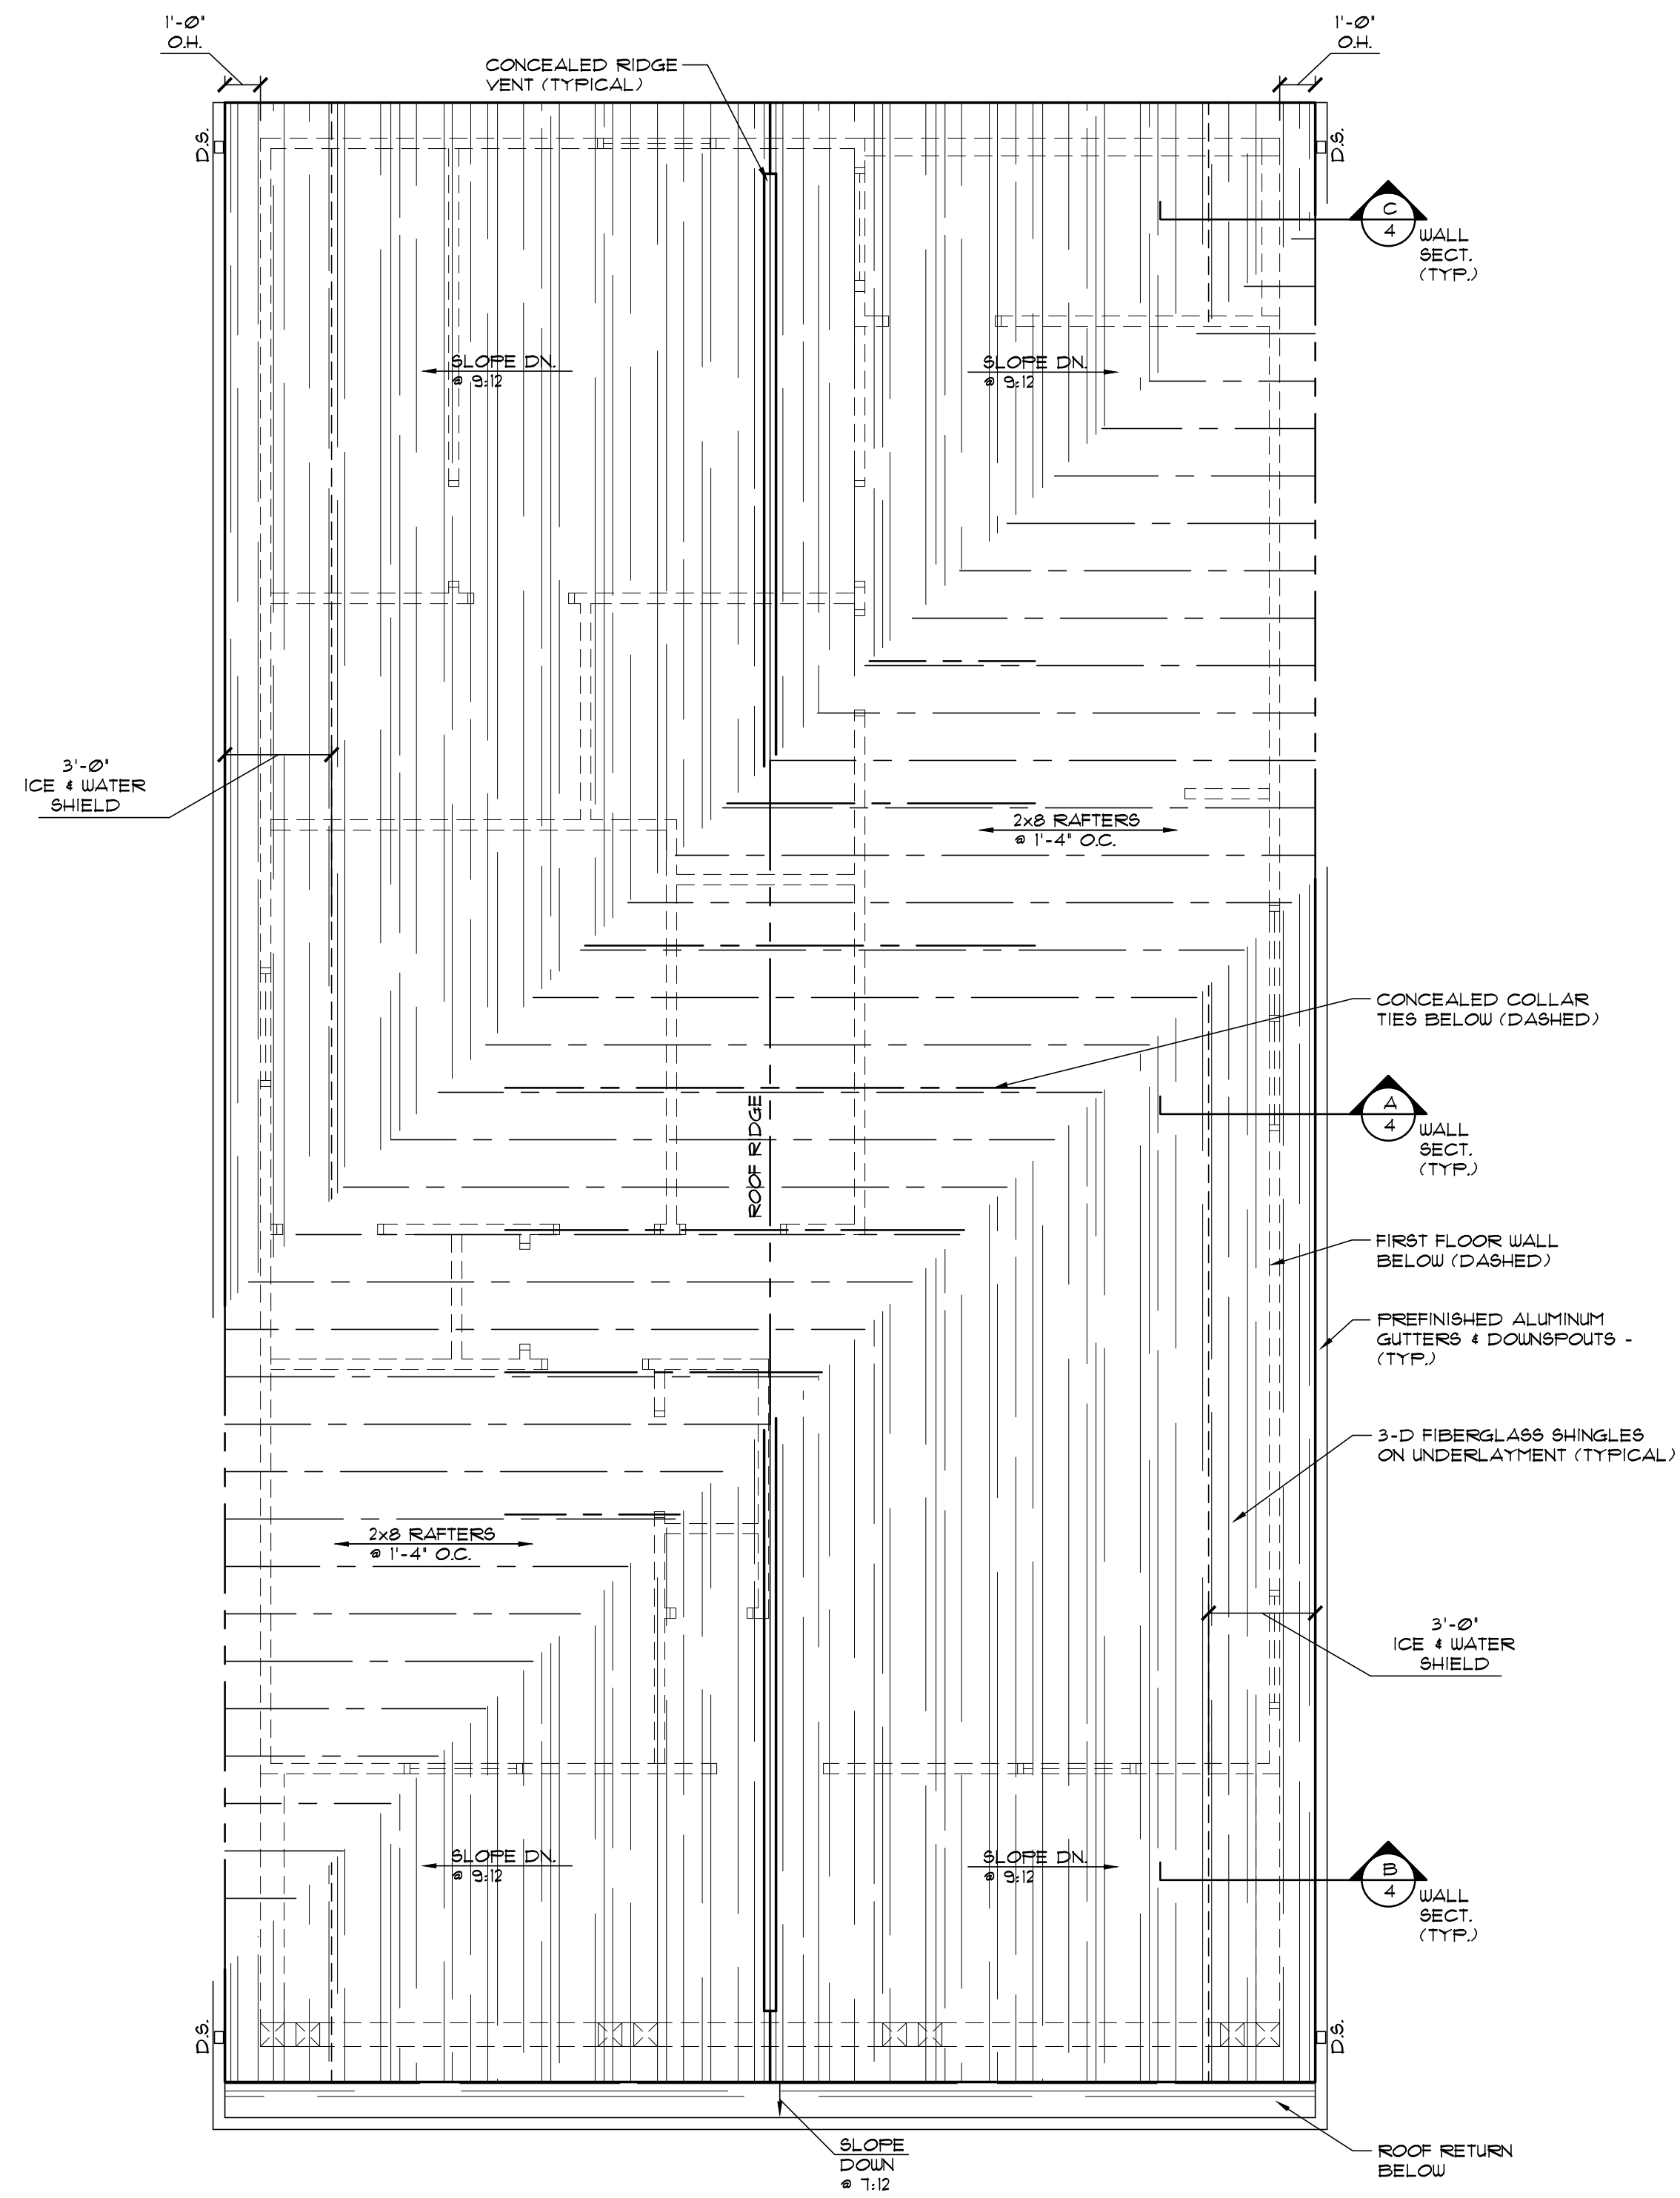


B
3

ROOF PLAN
SCALE: 1/4" = 1'-0"

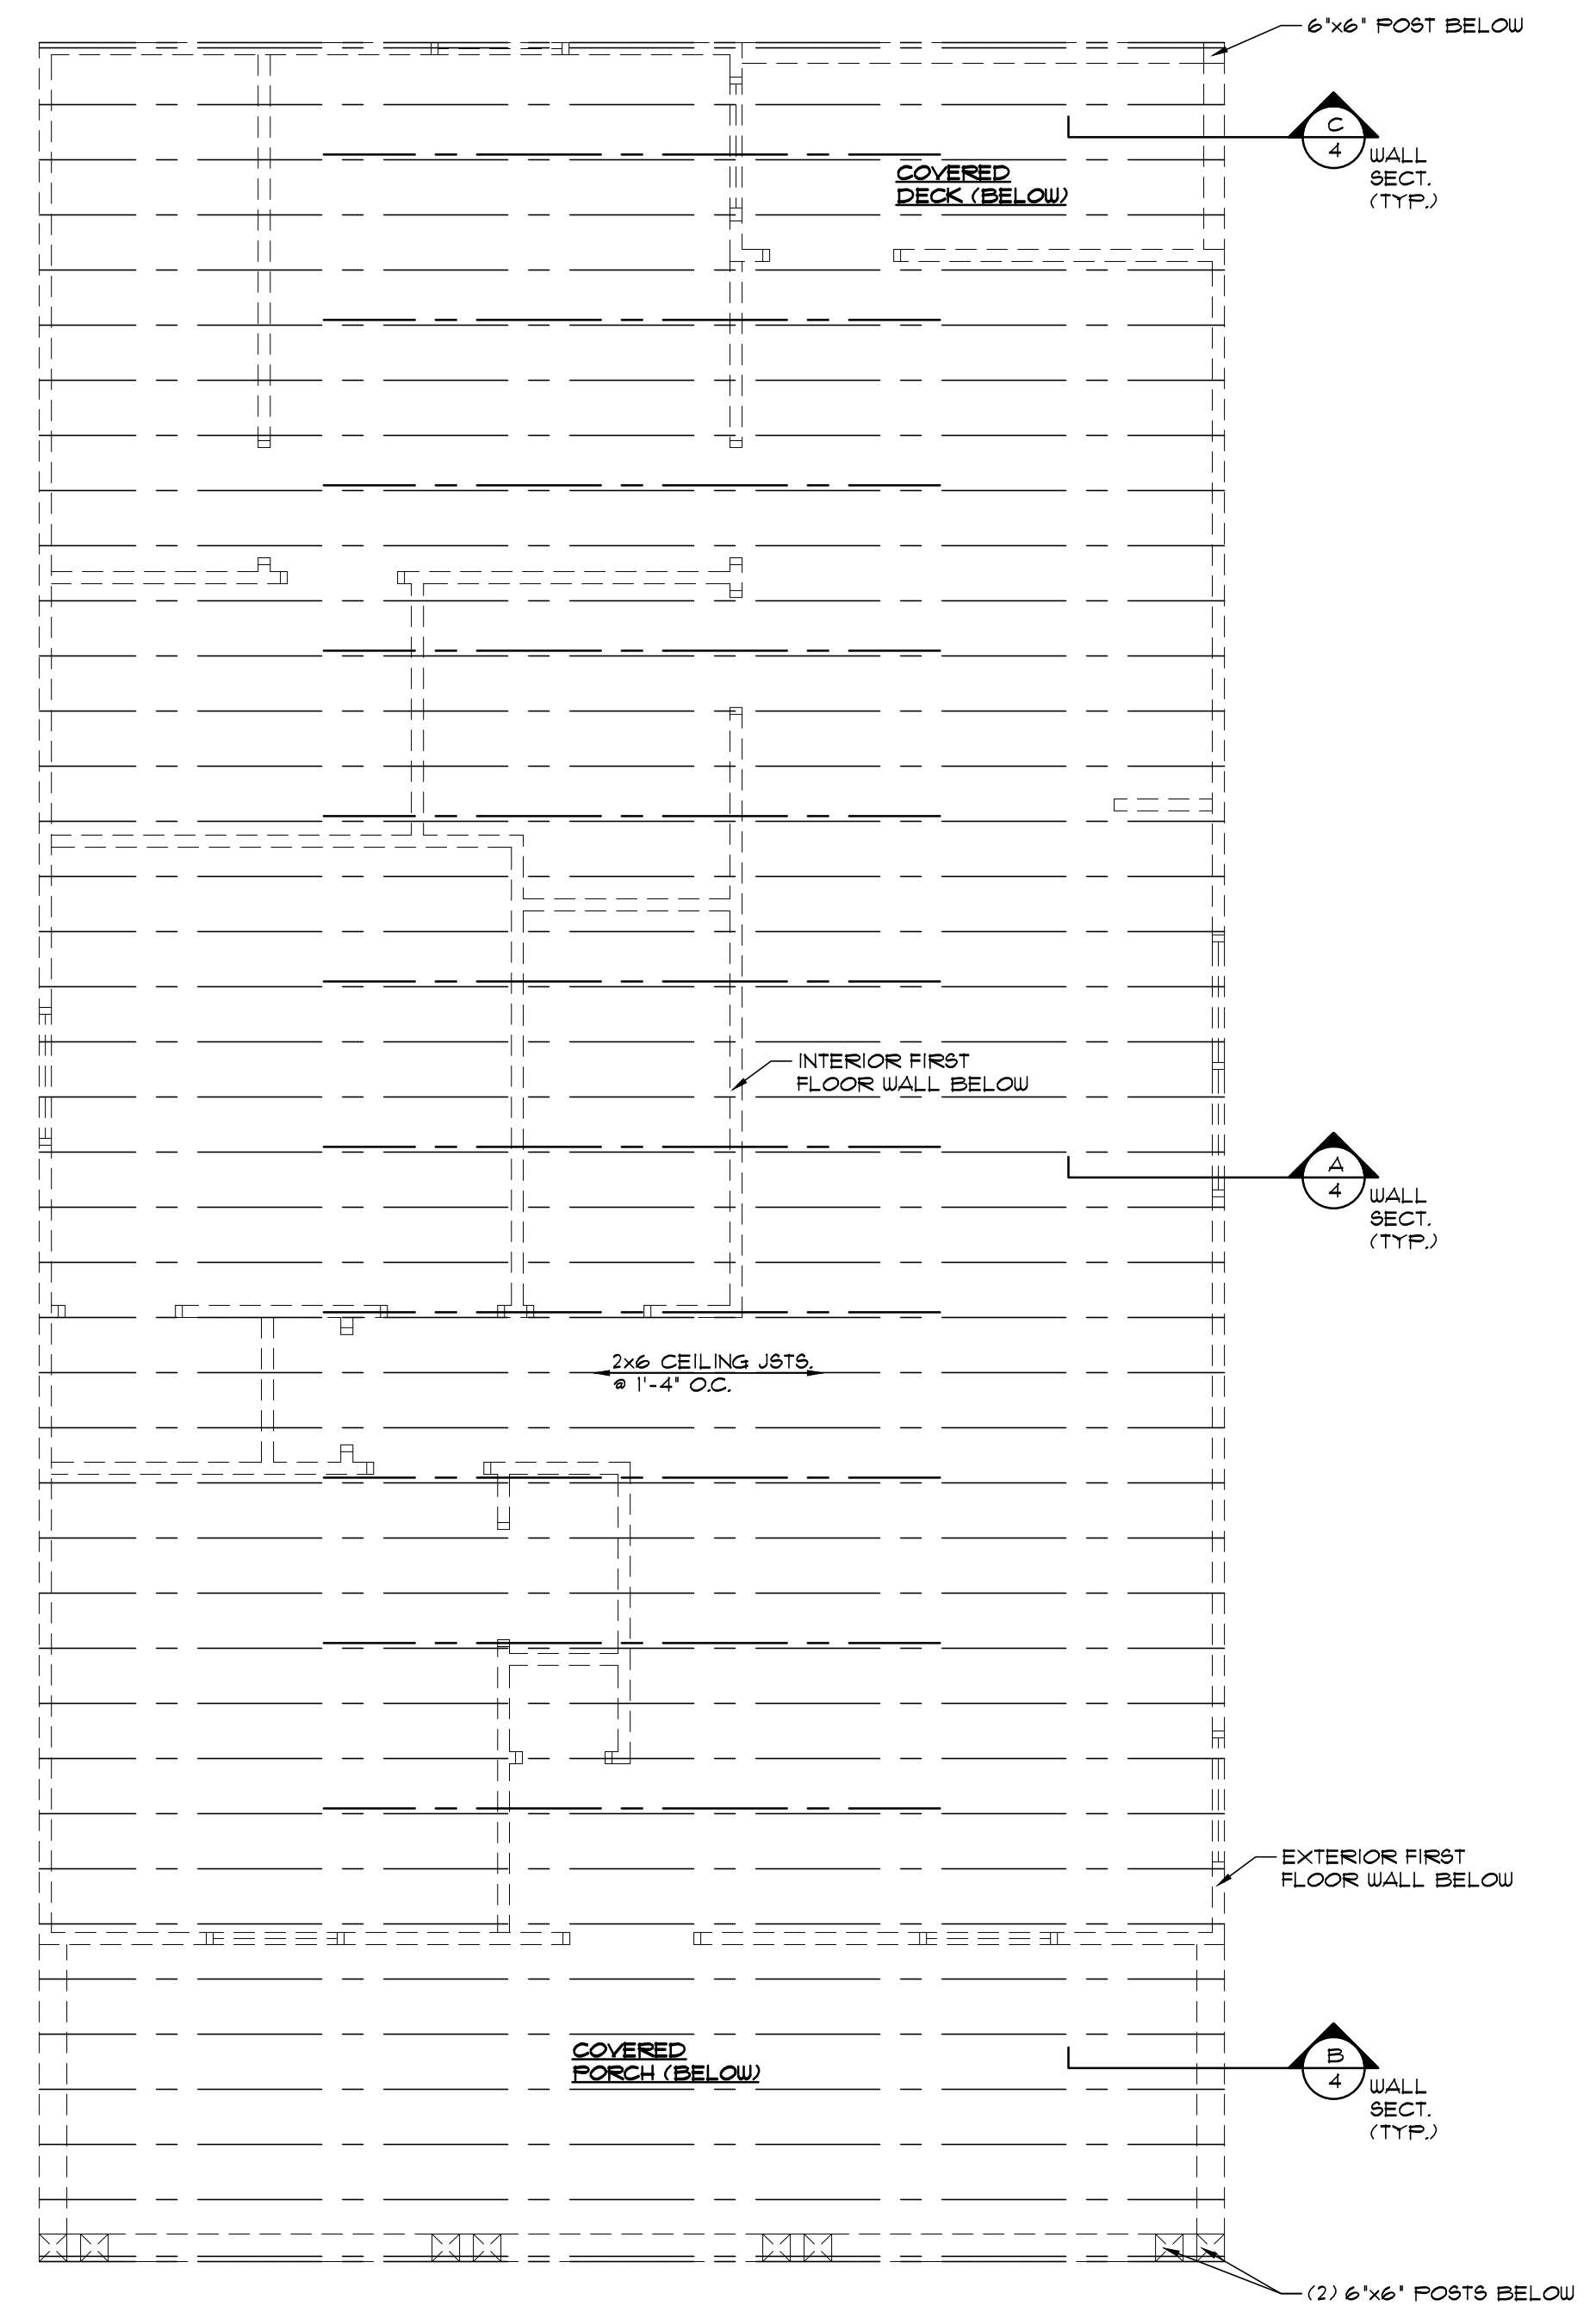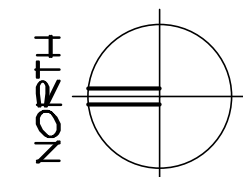

A
3

CEILING FRAMING PLAN
SCALE: 1/4" = 1'-0"

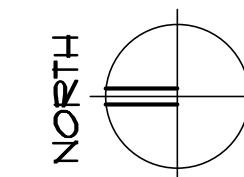

PROJECT NO:

DATE:
JANUARY 25, 2024

2307 SHELDON STREET
INDIANAPOLIS, INDIANA 46218

3

SHEET NO.


PROJECT NO:
1

2307 SHELDON STREET
INDIANAPOLIS, INDIANA 46218


DATE:
JANUARY 25, 2024

4


SHEET NO.

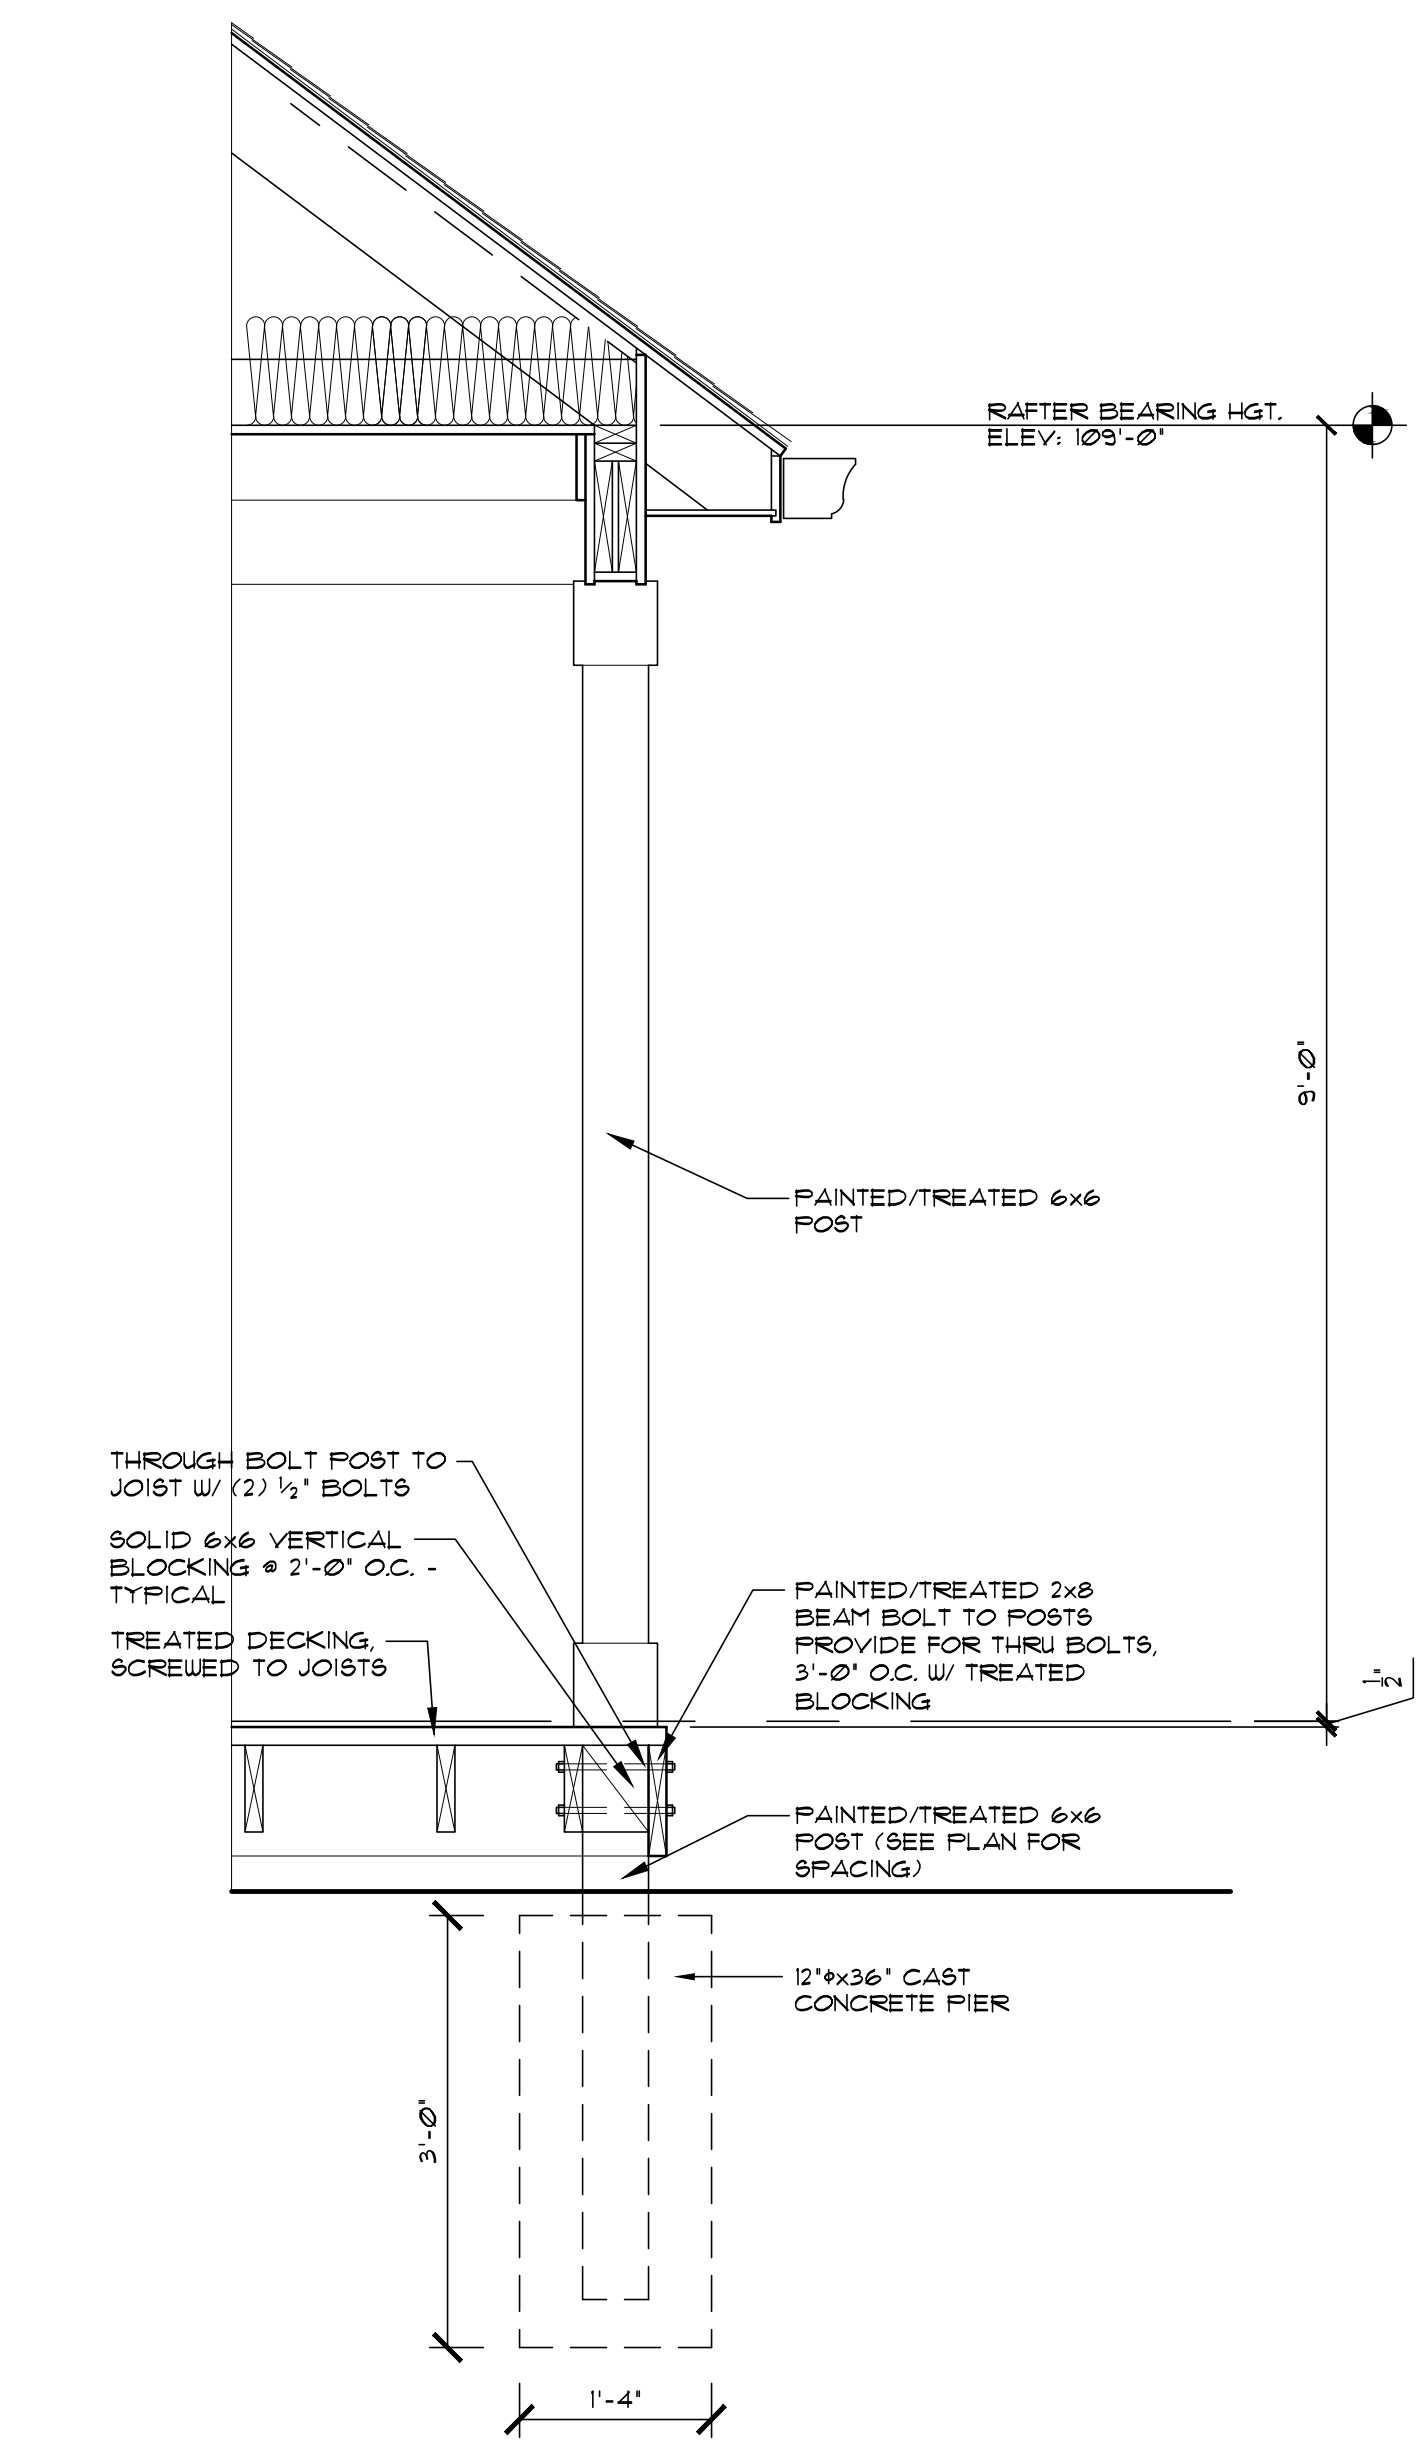

C WALL SECTION • REAR PORCH
SCALE: 3/4" = 1'-0"

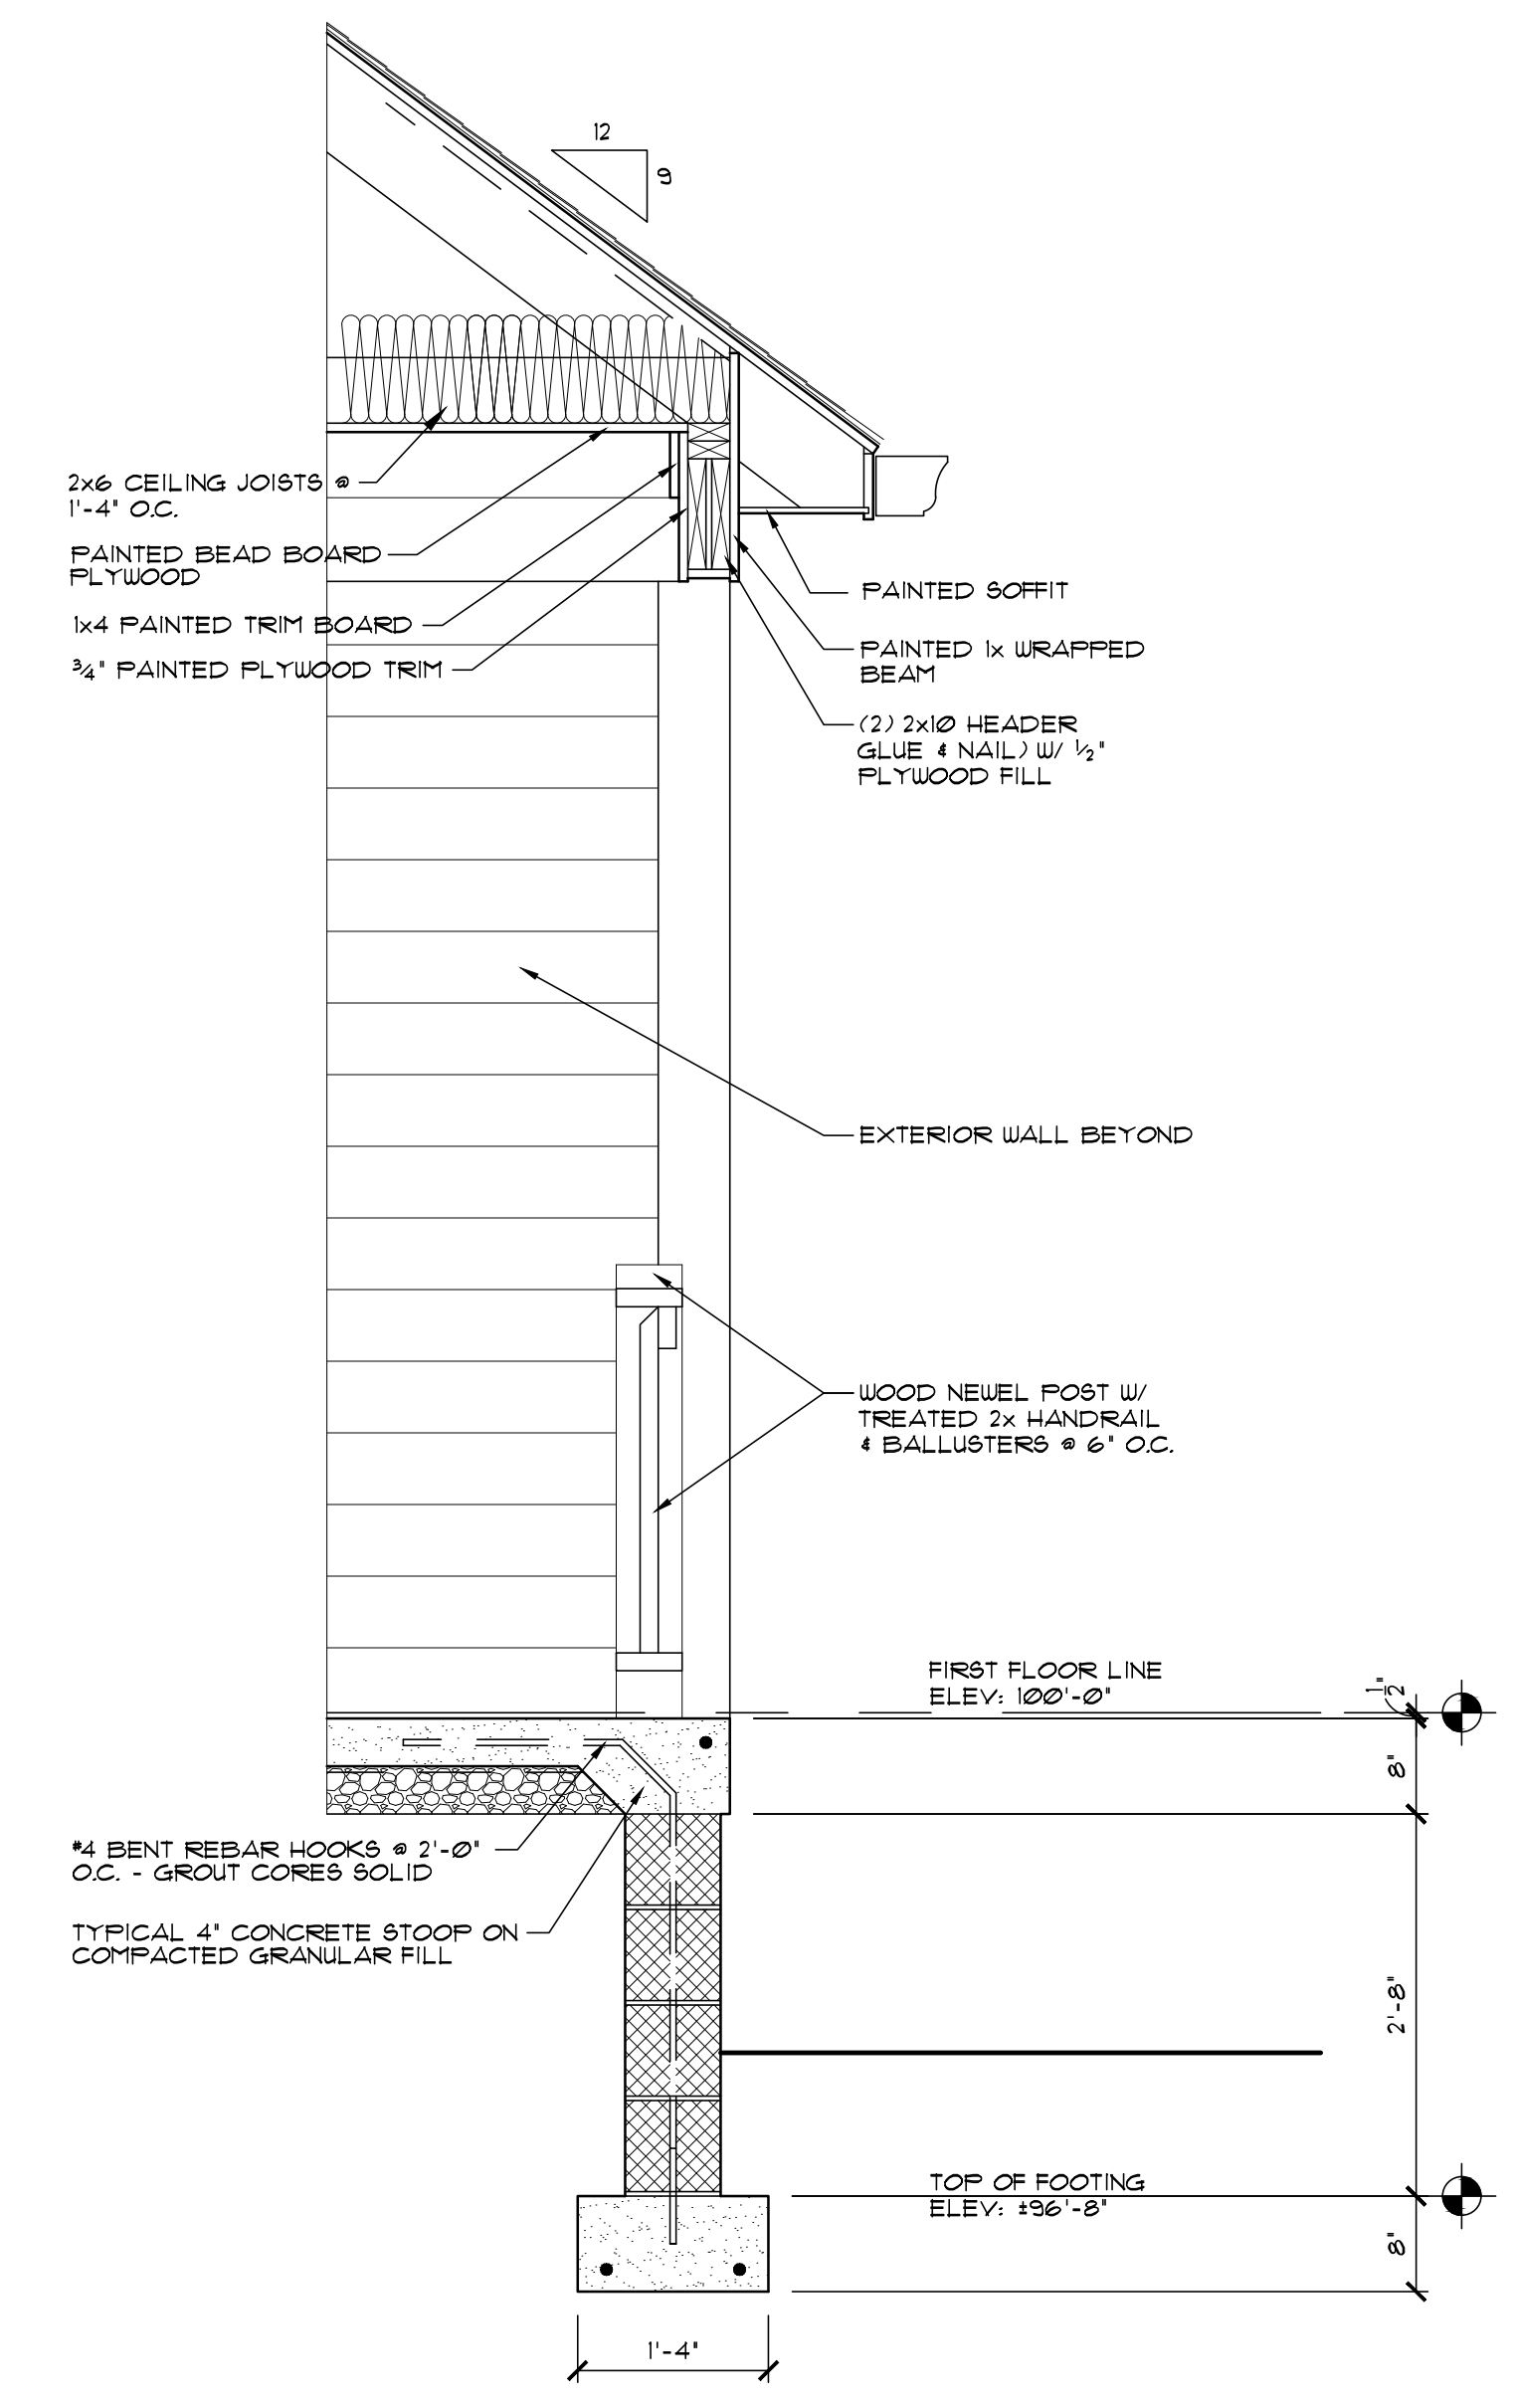

B WALL SECTION • FRONT PORCH
SCALE: 3/4" = 1'-0"

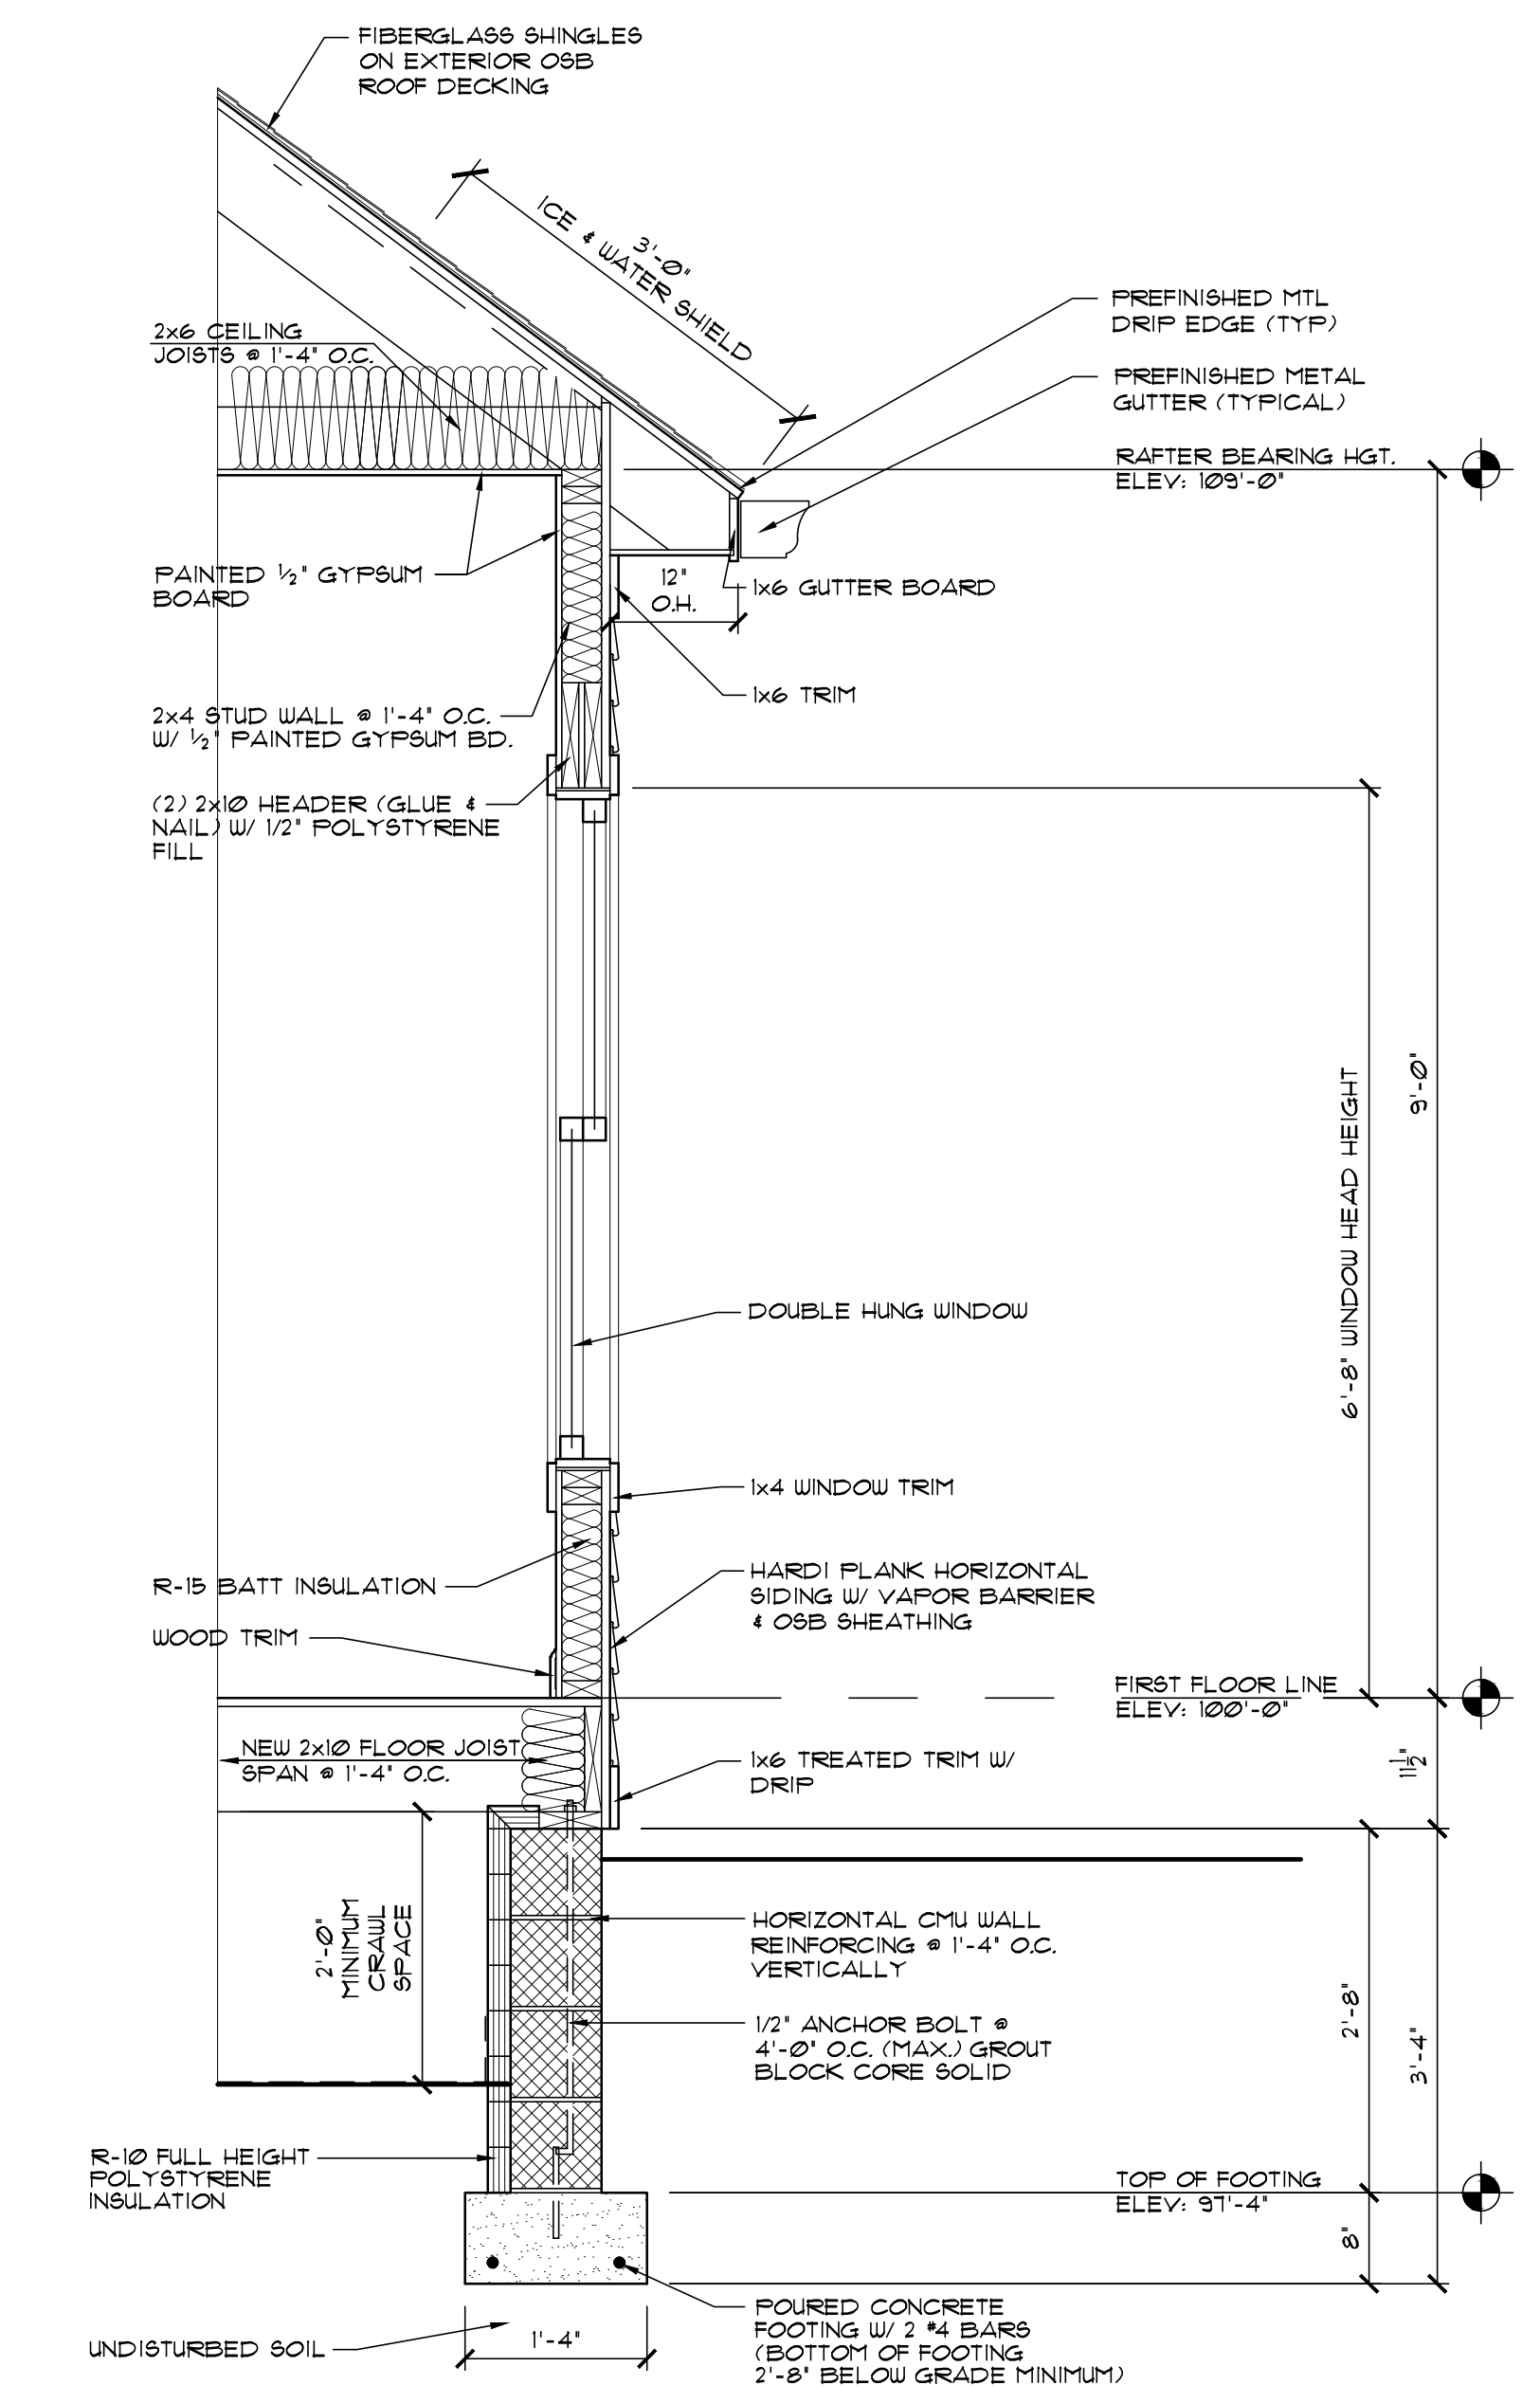

A WALL SECTION • EXTERIOR WALL
SCALE: 3/4" = 1'-0"